




1 Level 00 no SKP
1 : 200

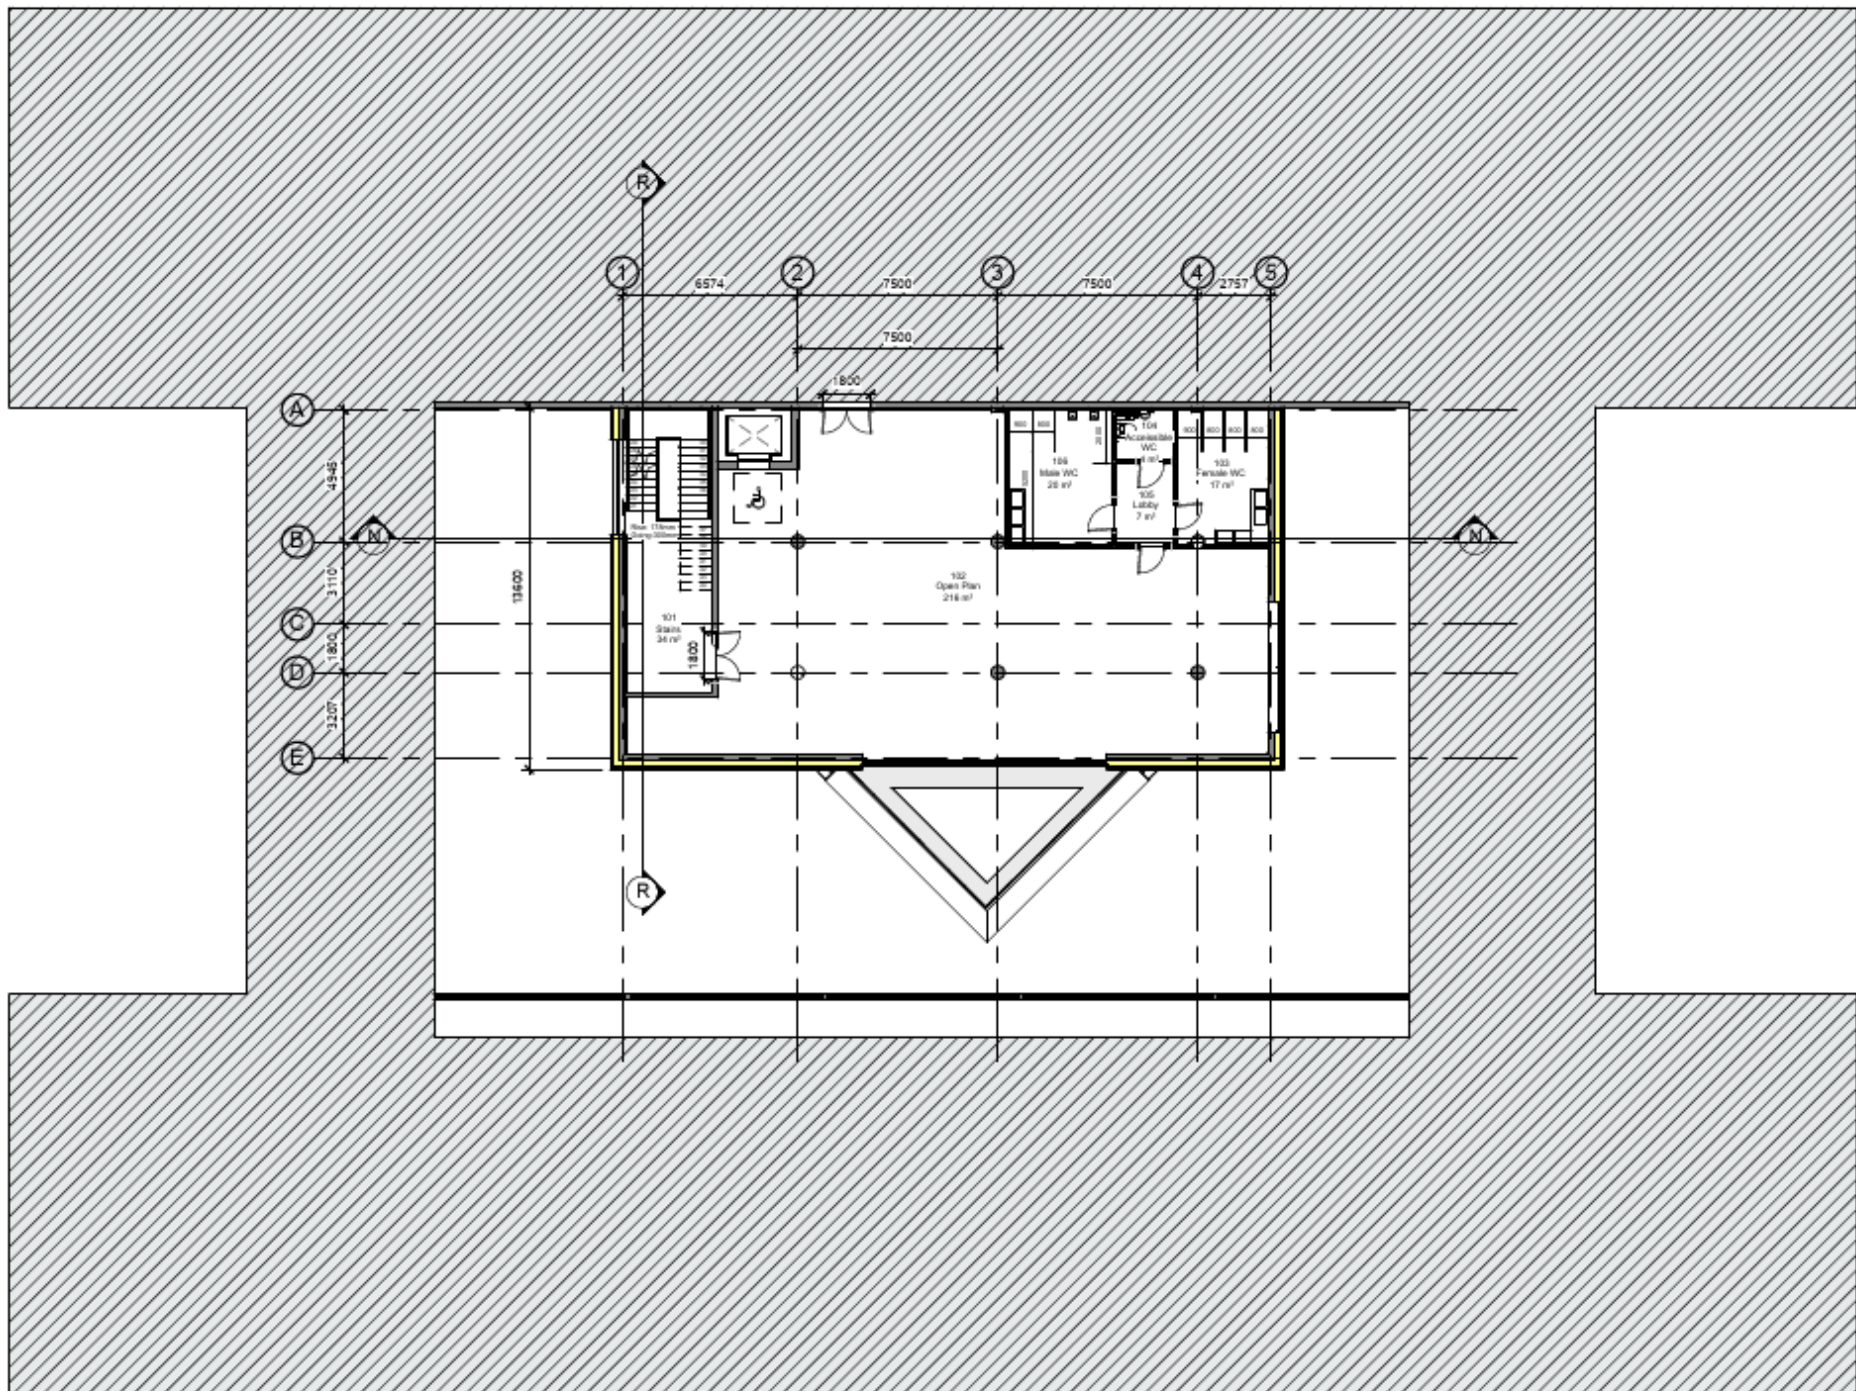


1 Level 01 no SKP
1 : 200

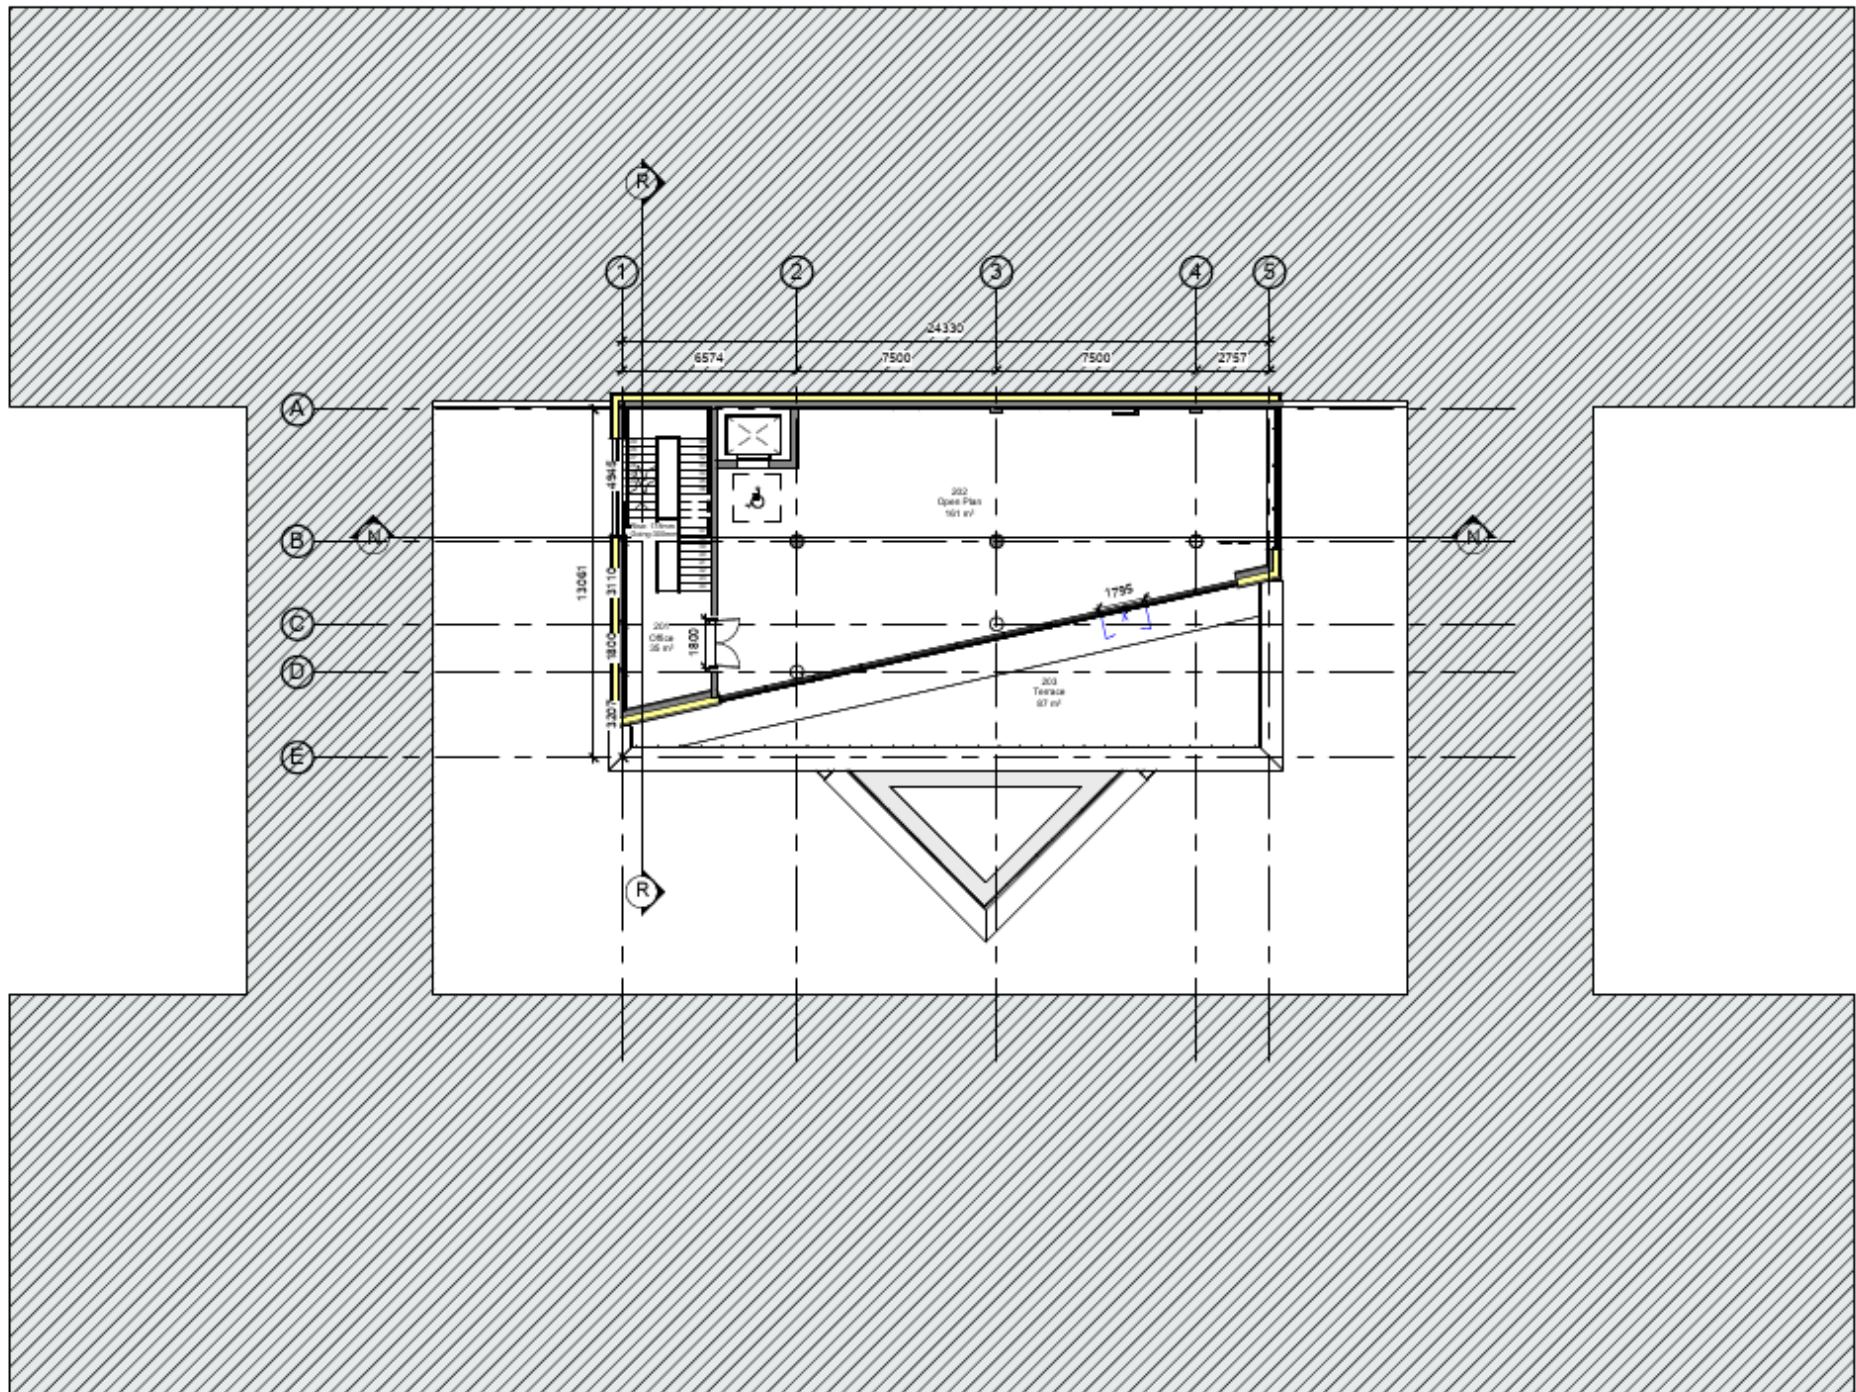


1 Level 02 no SKP
1 : 200

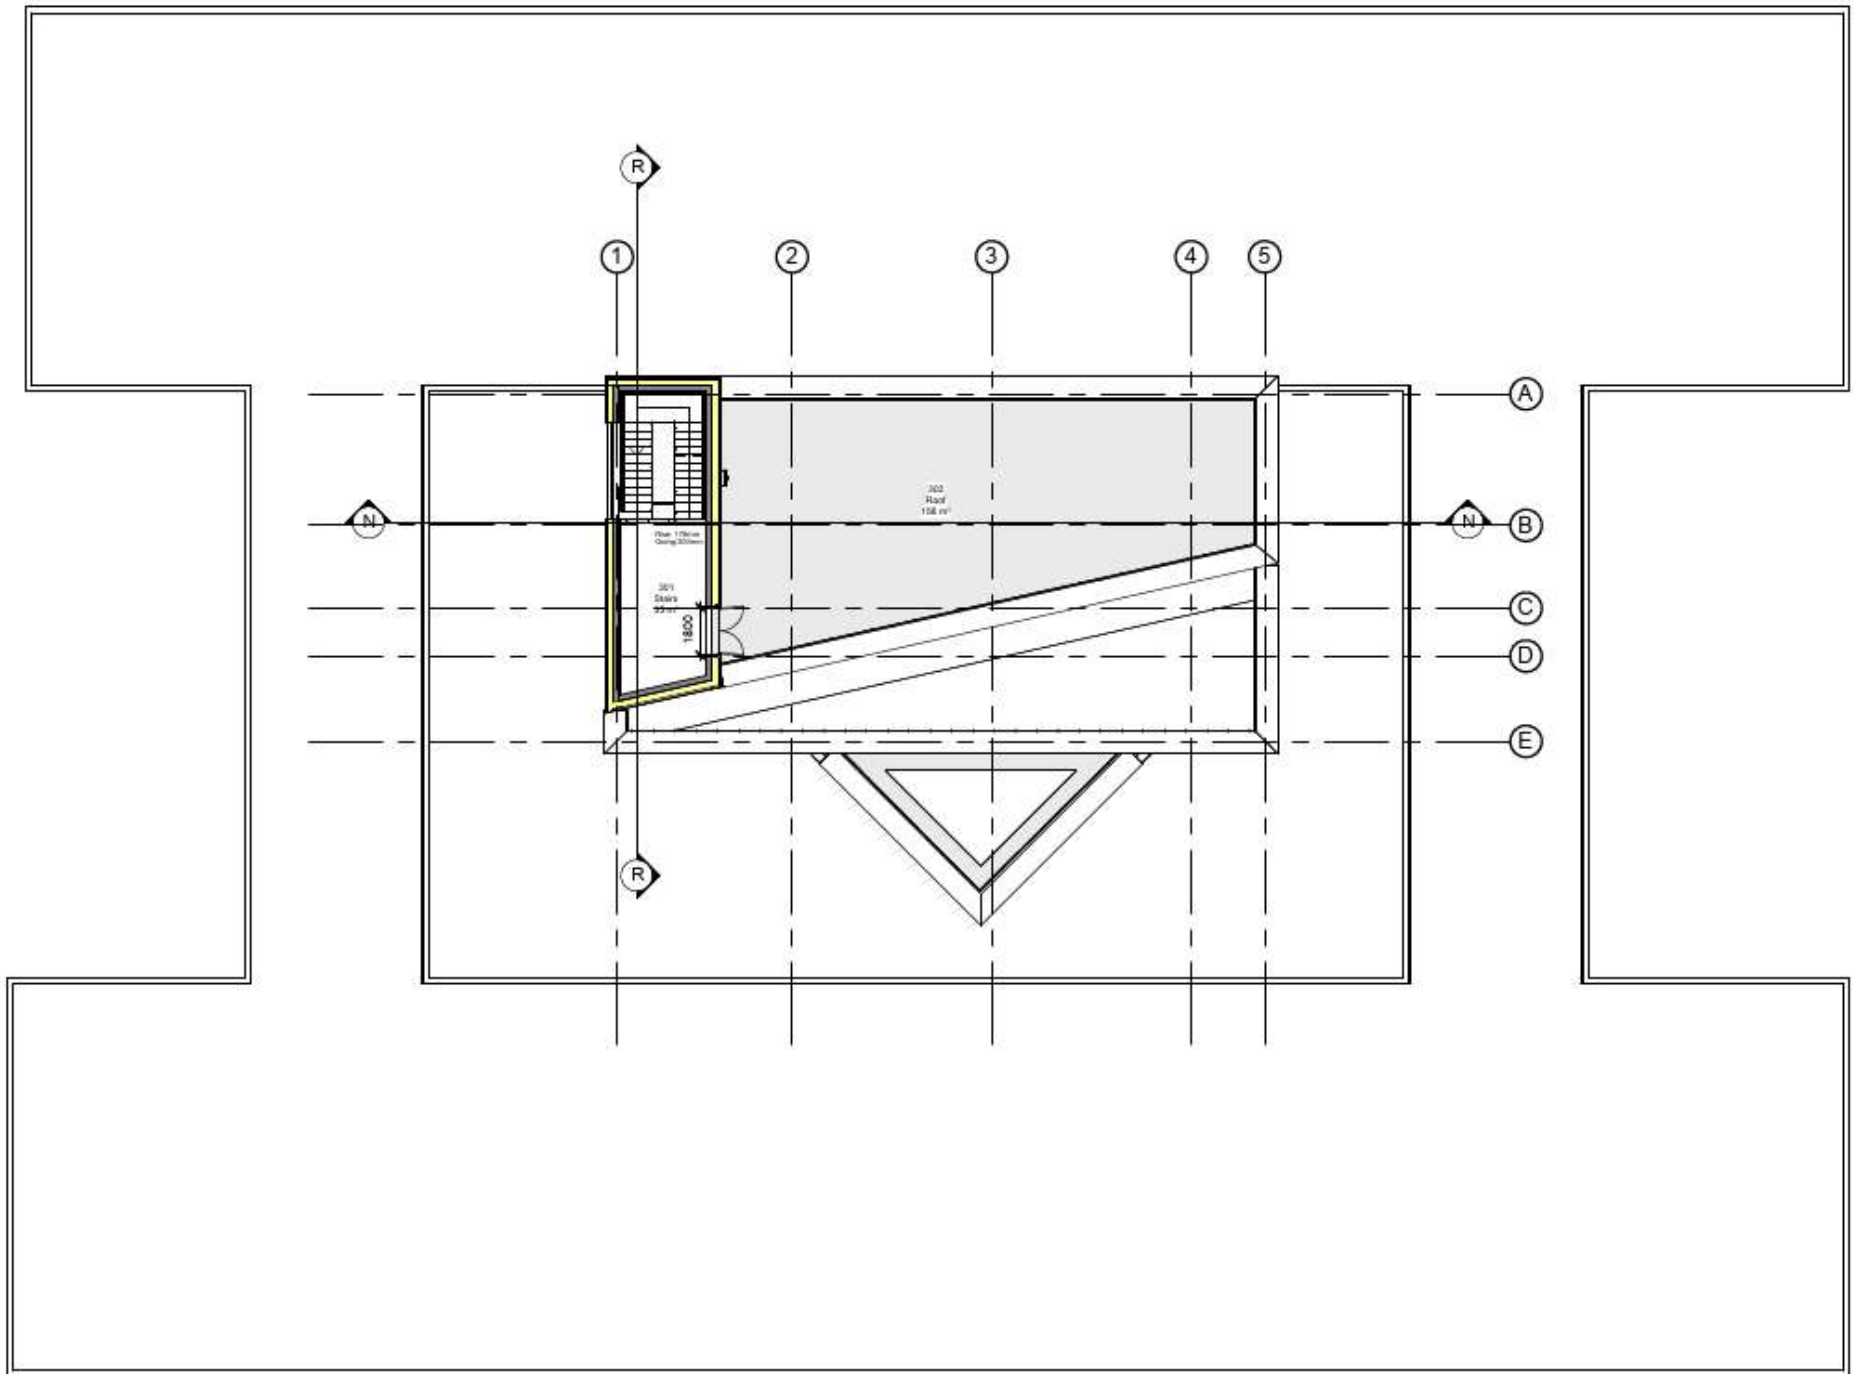


1 Level 03 no SKP
1 : 200

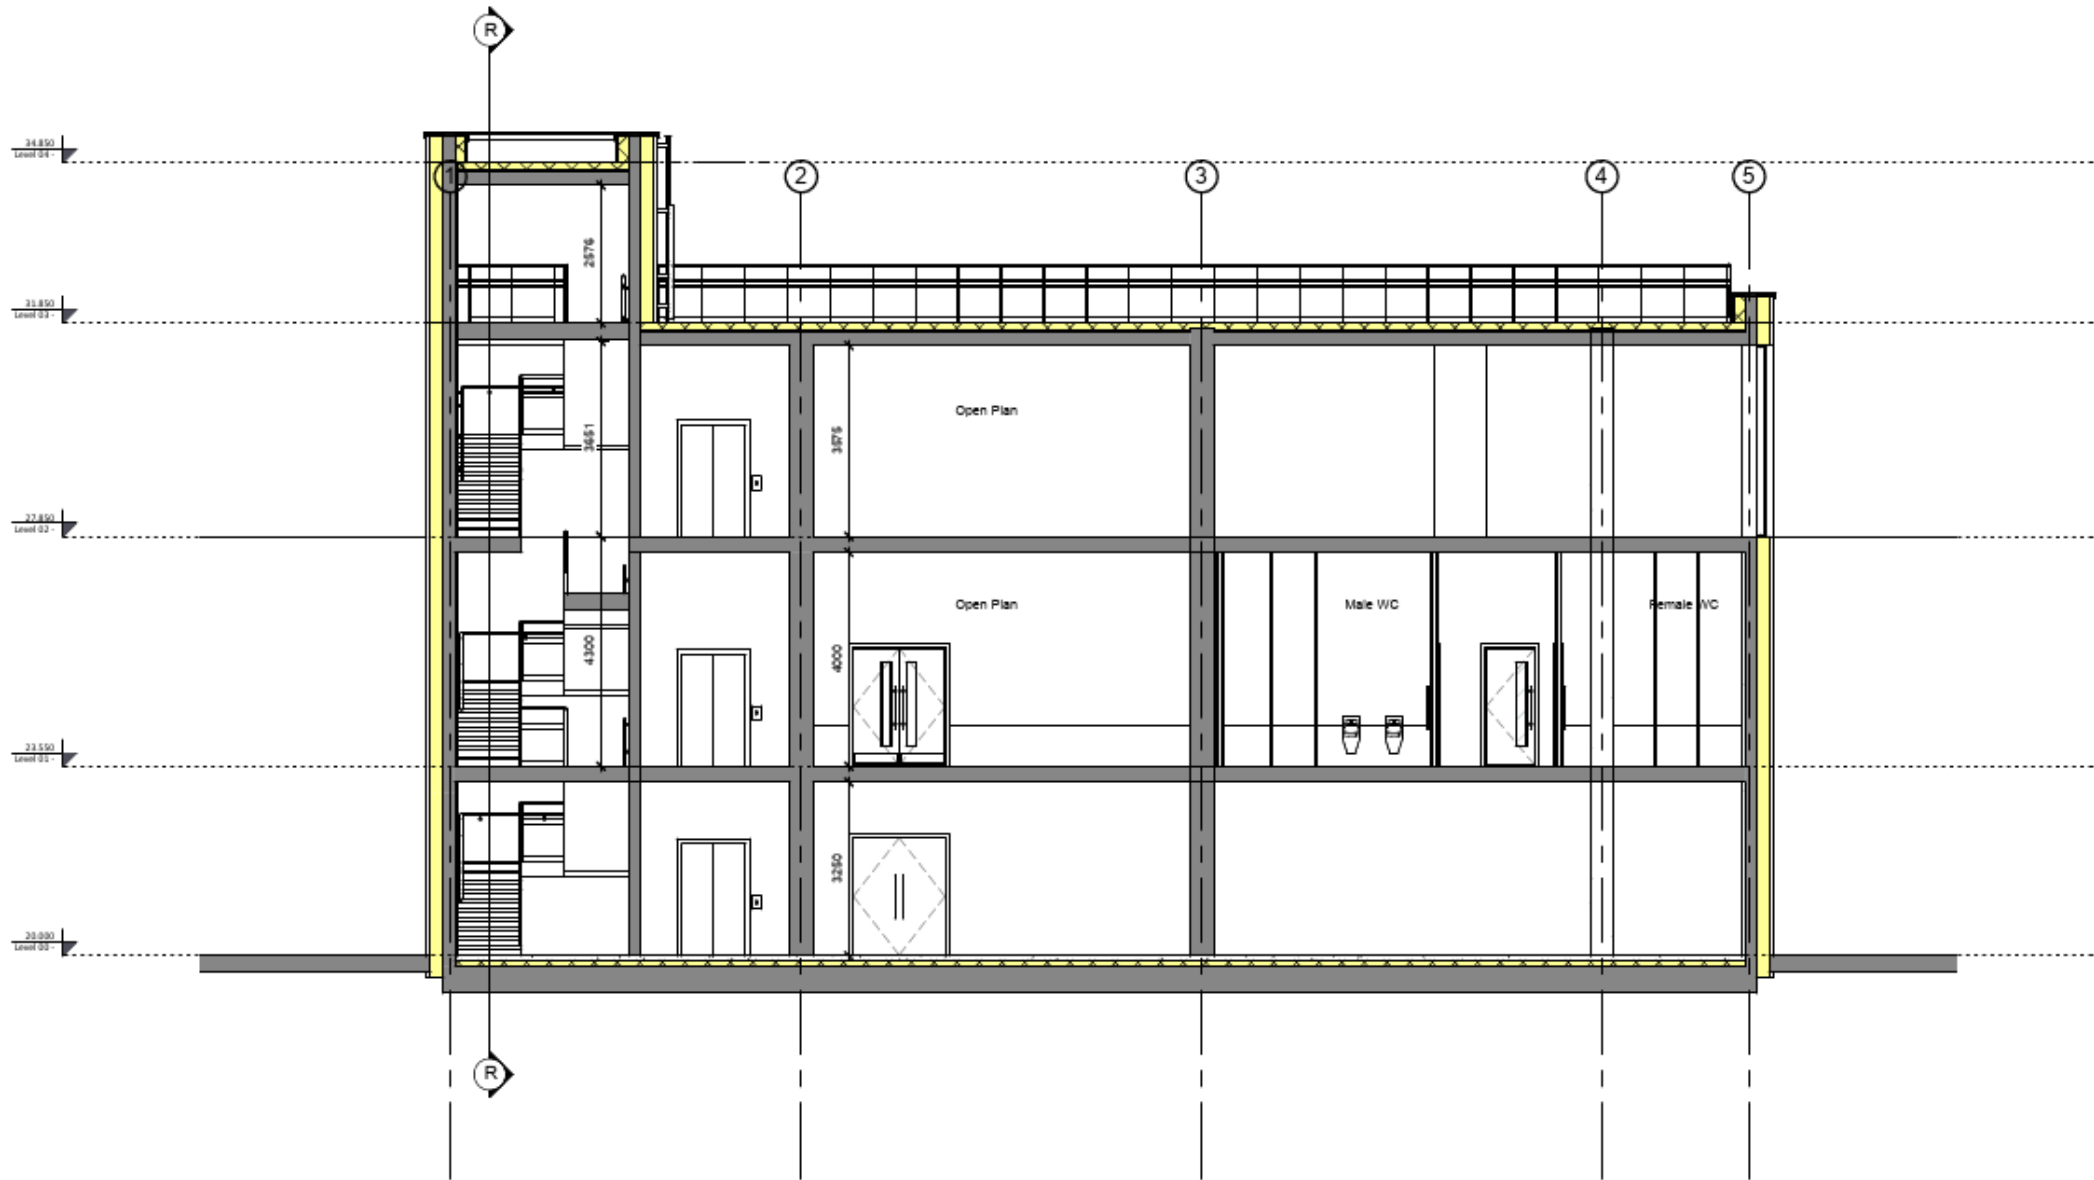

1 Longitudinal Section
1 : 100

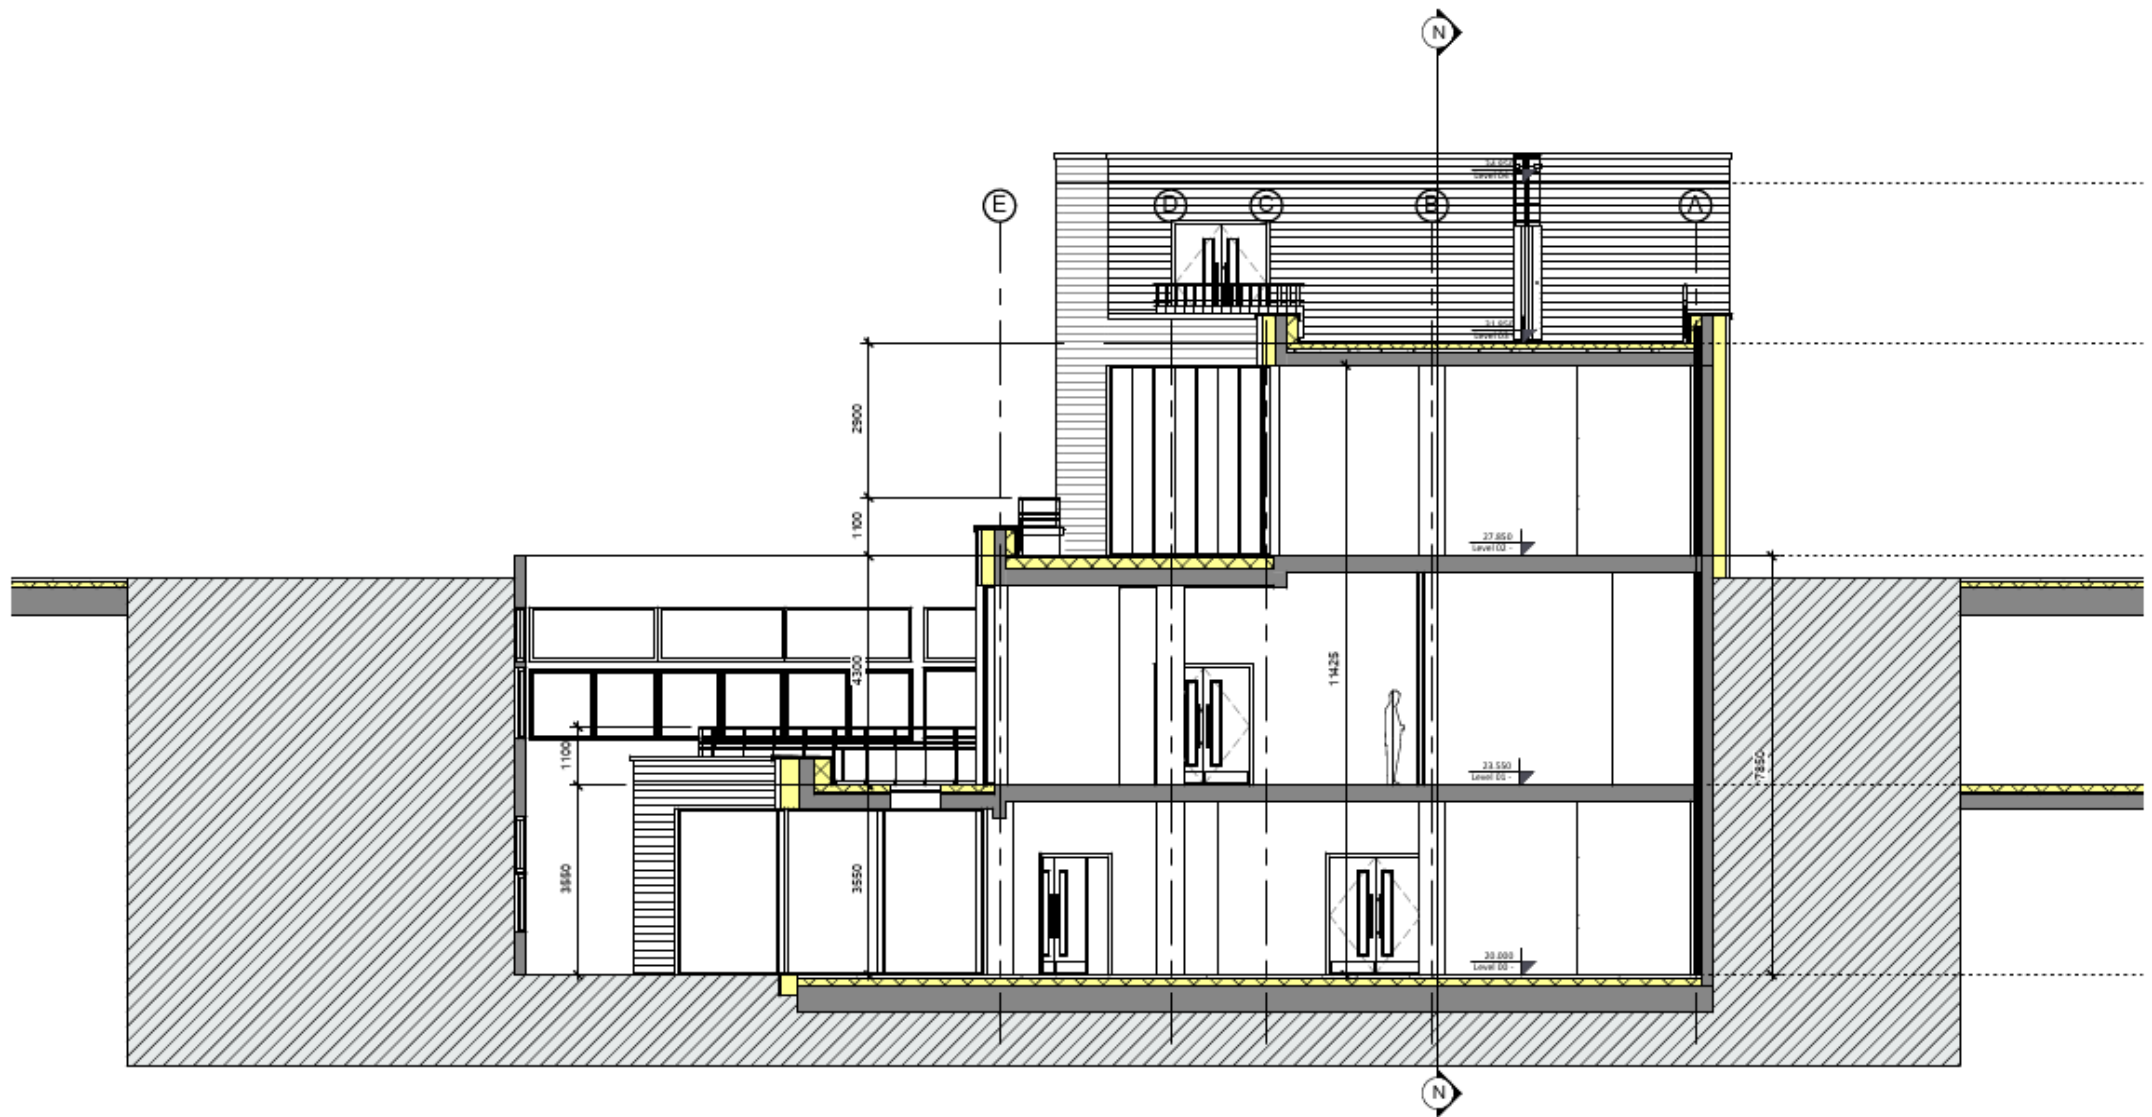


1 Cross section
1 : 100

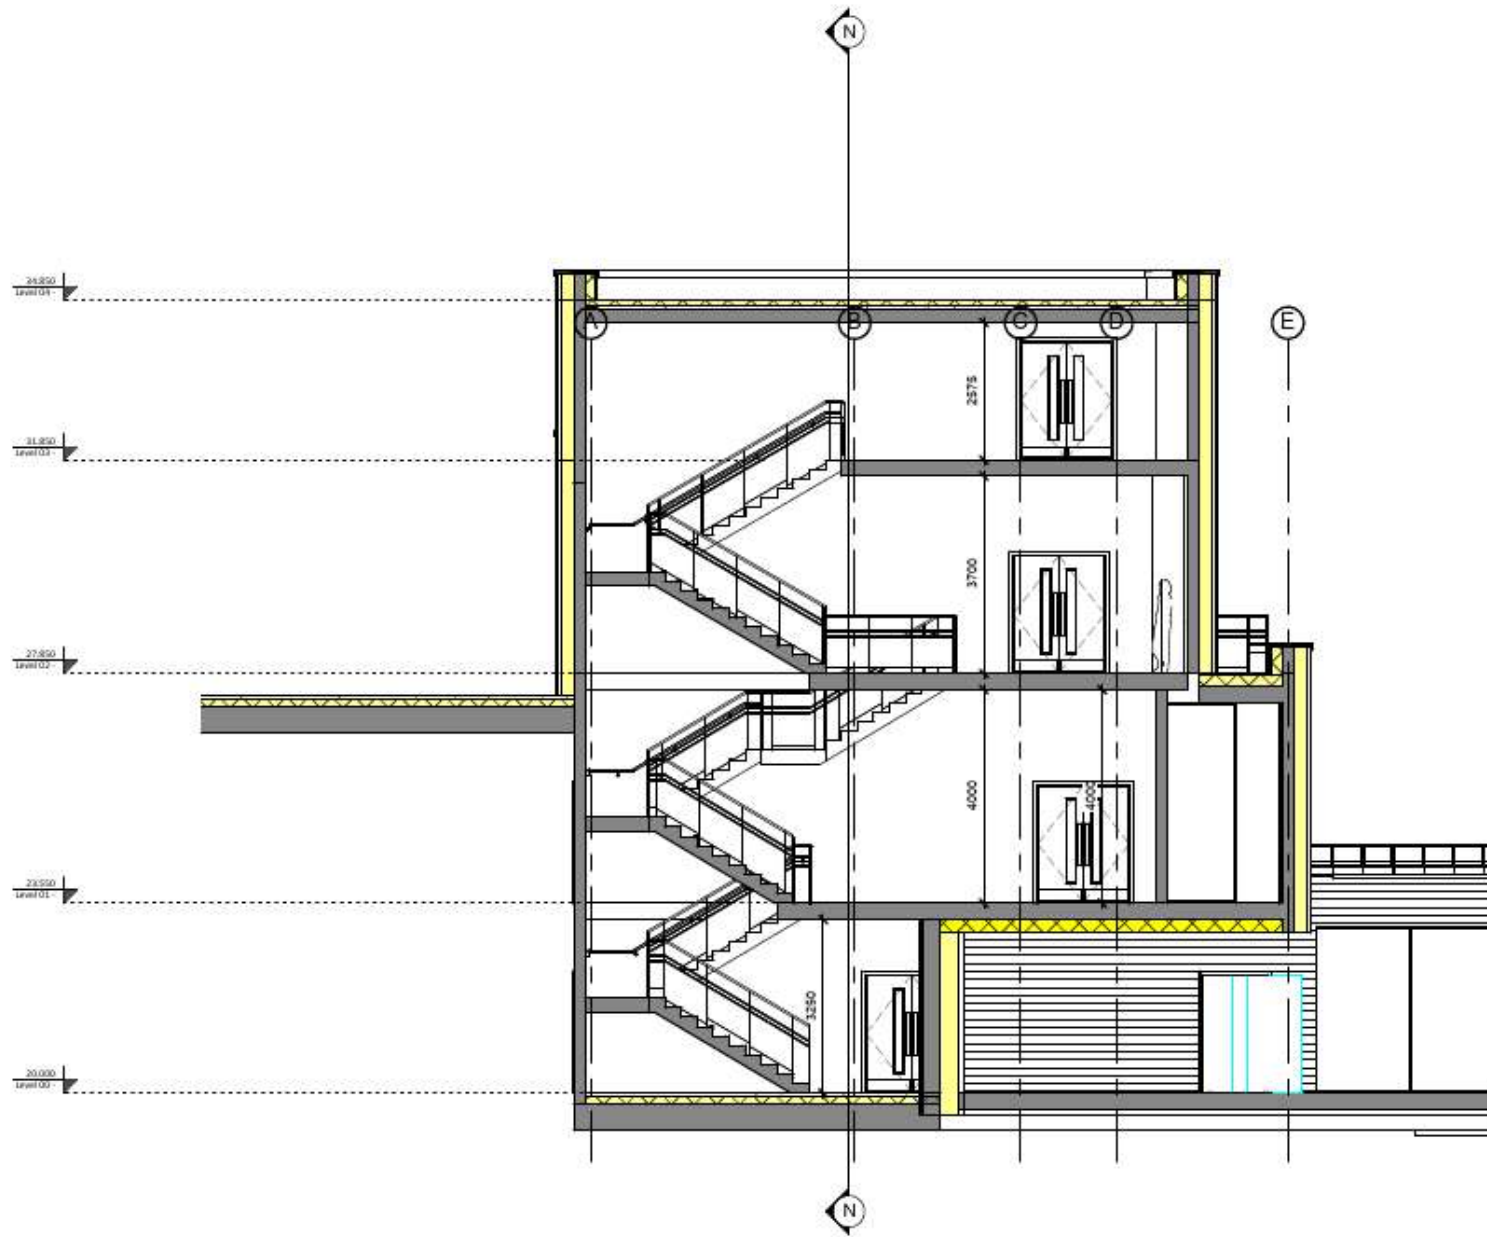


1 Stairs Section
1 : 100



① 3D 3

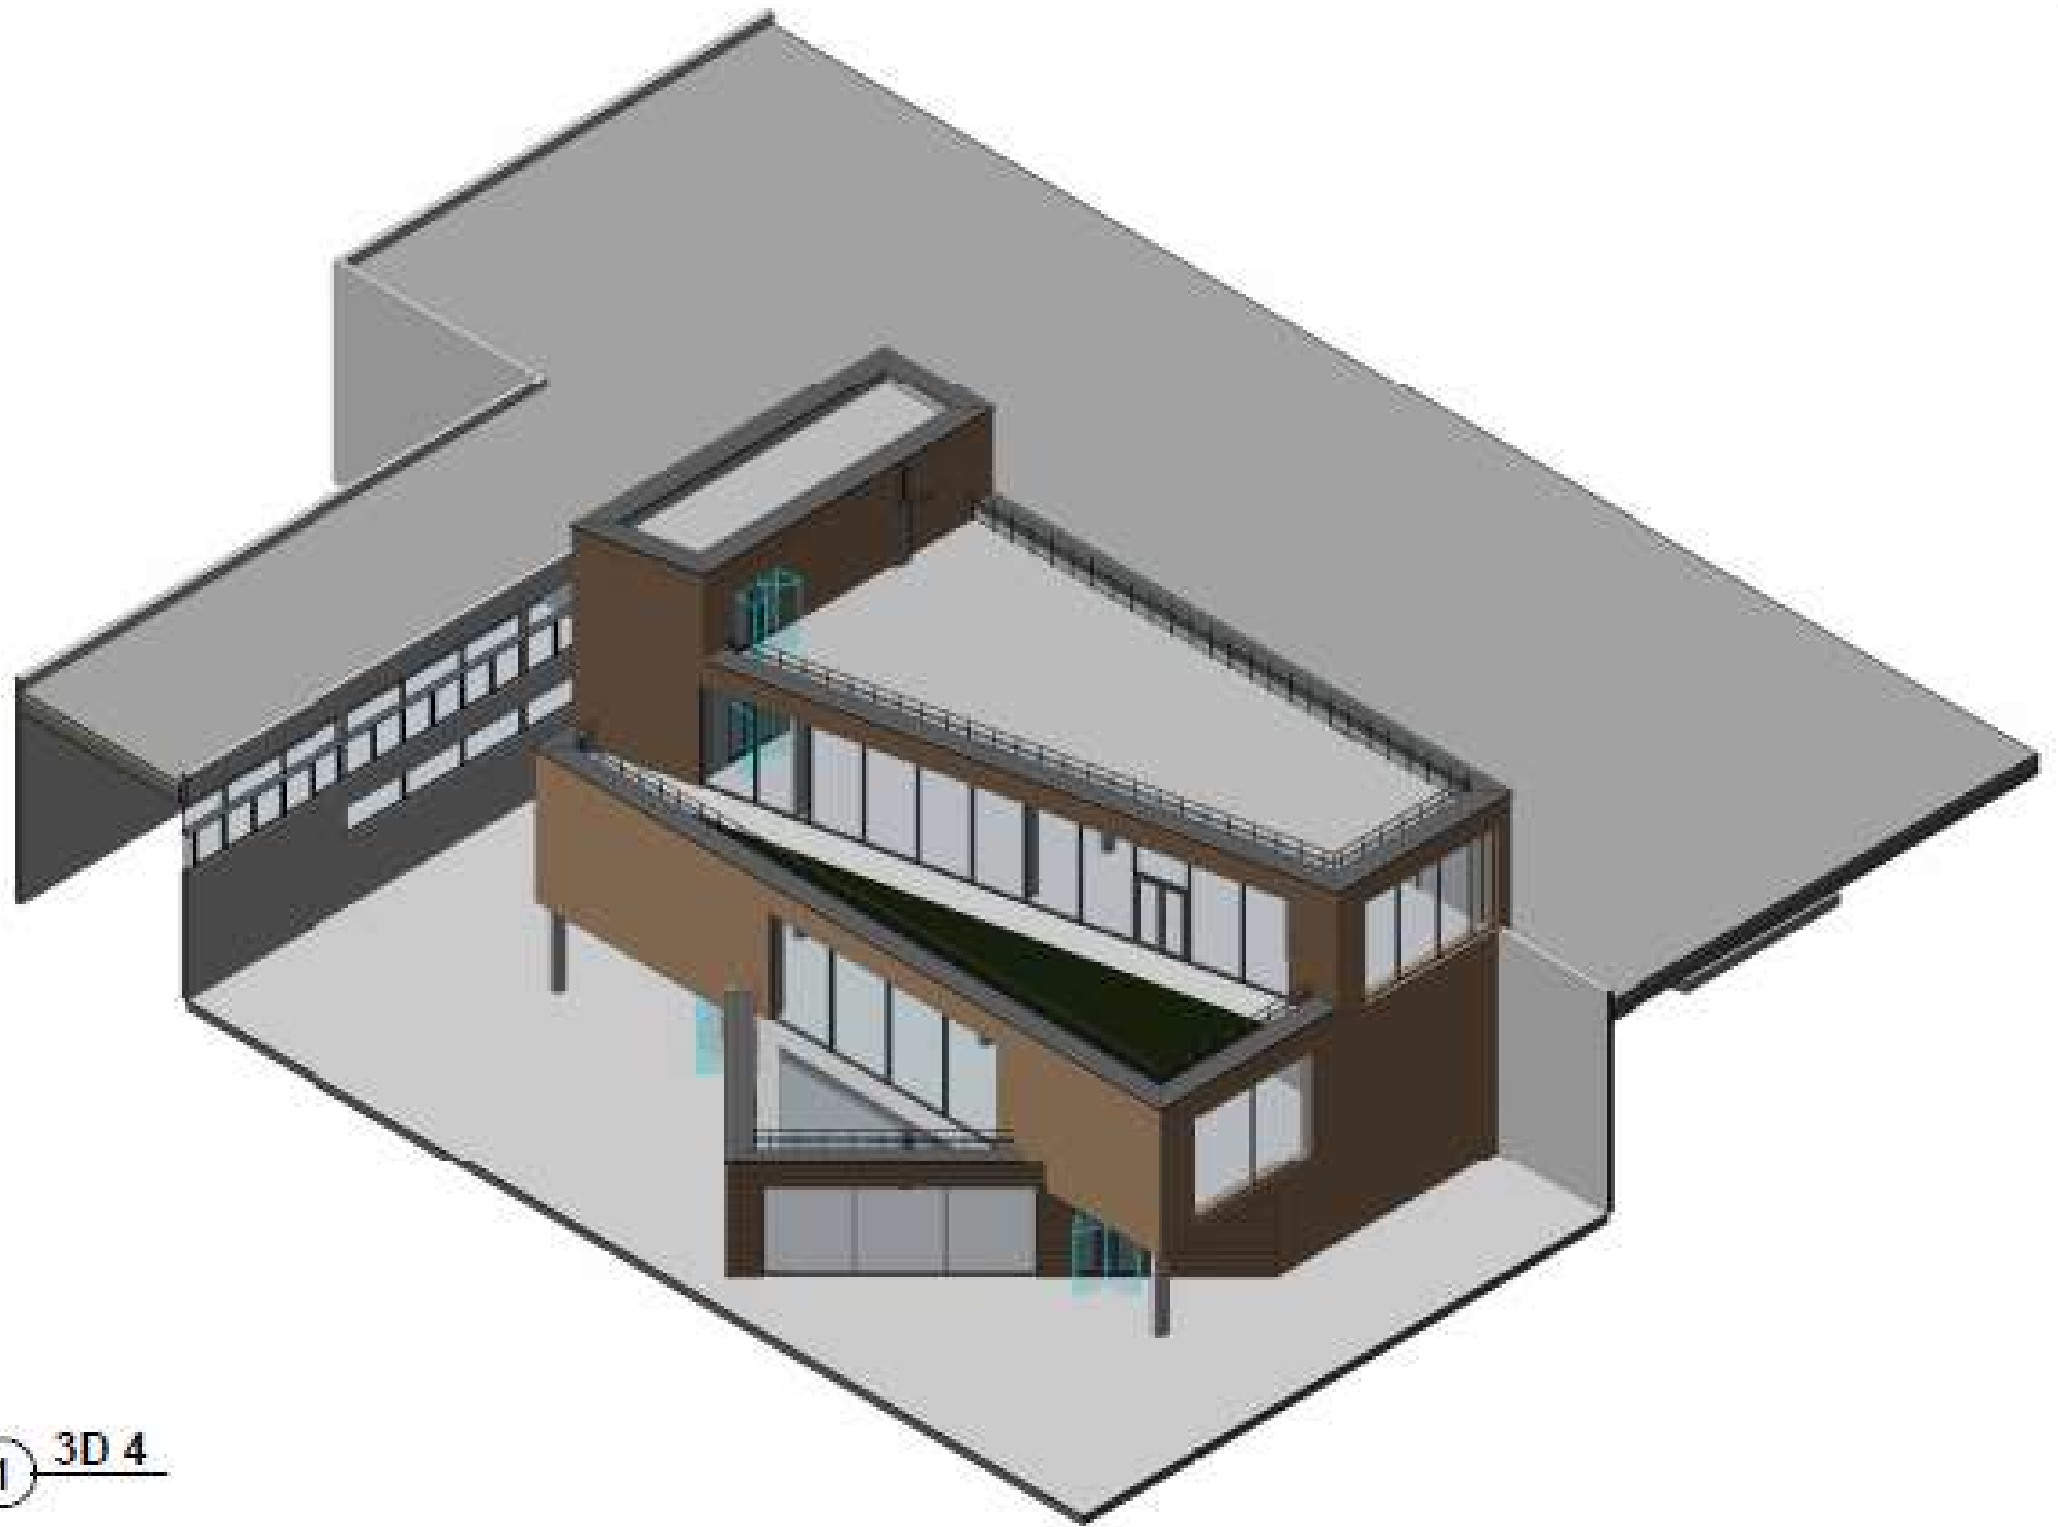

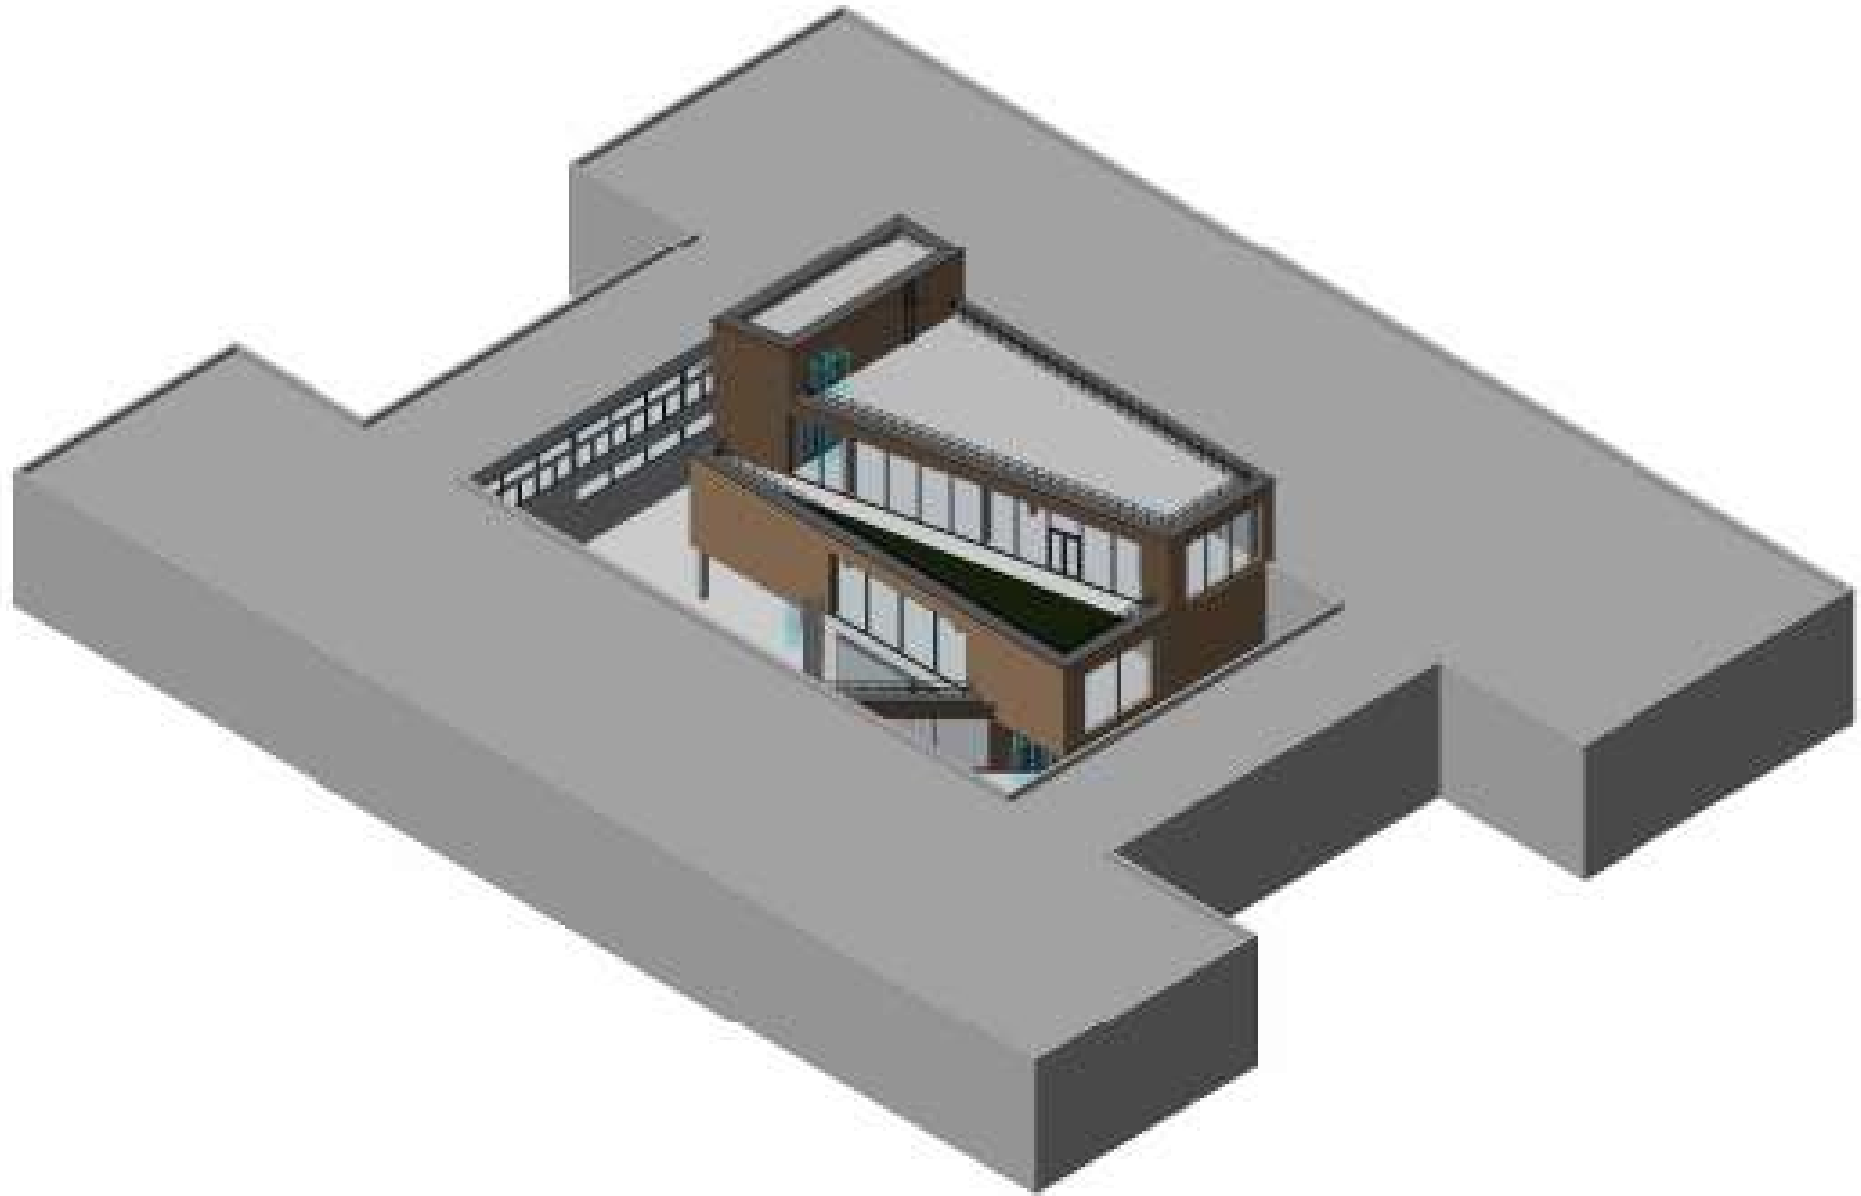

① {3D}